


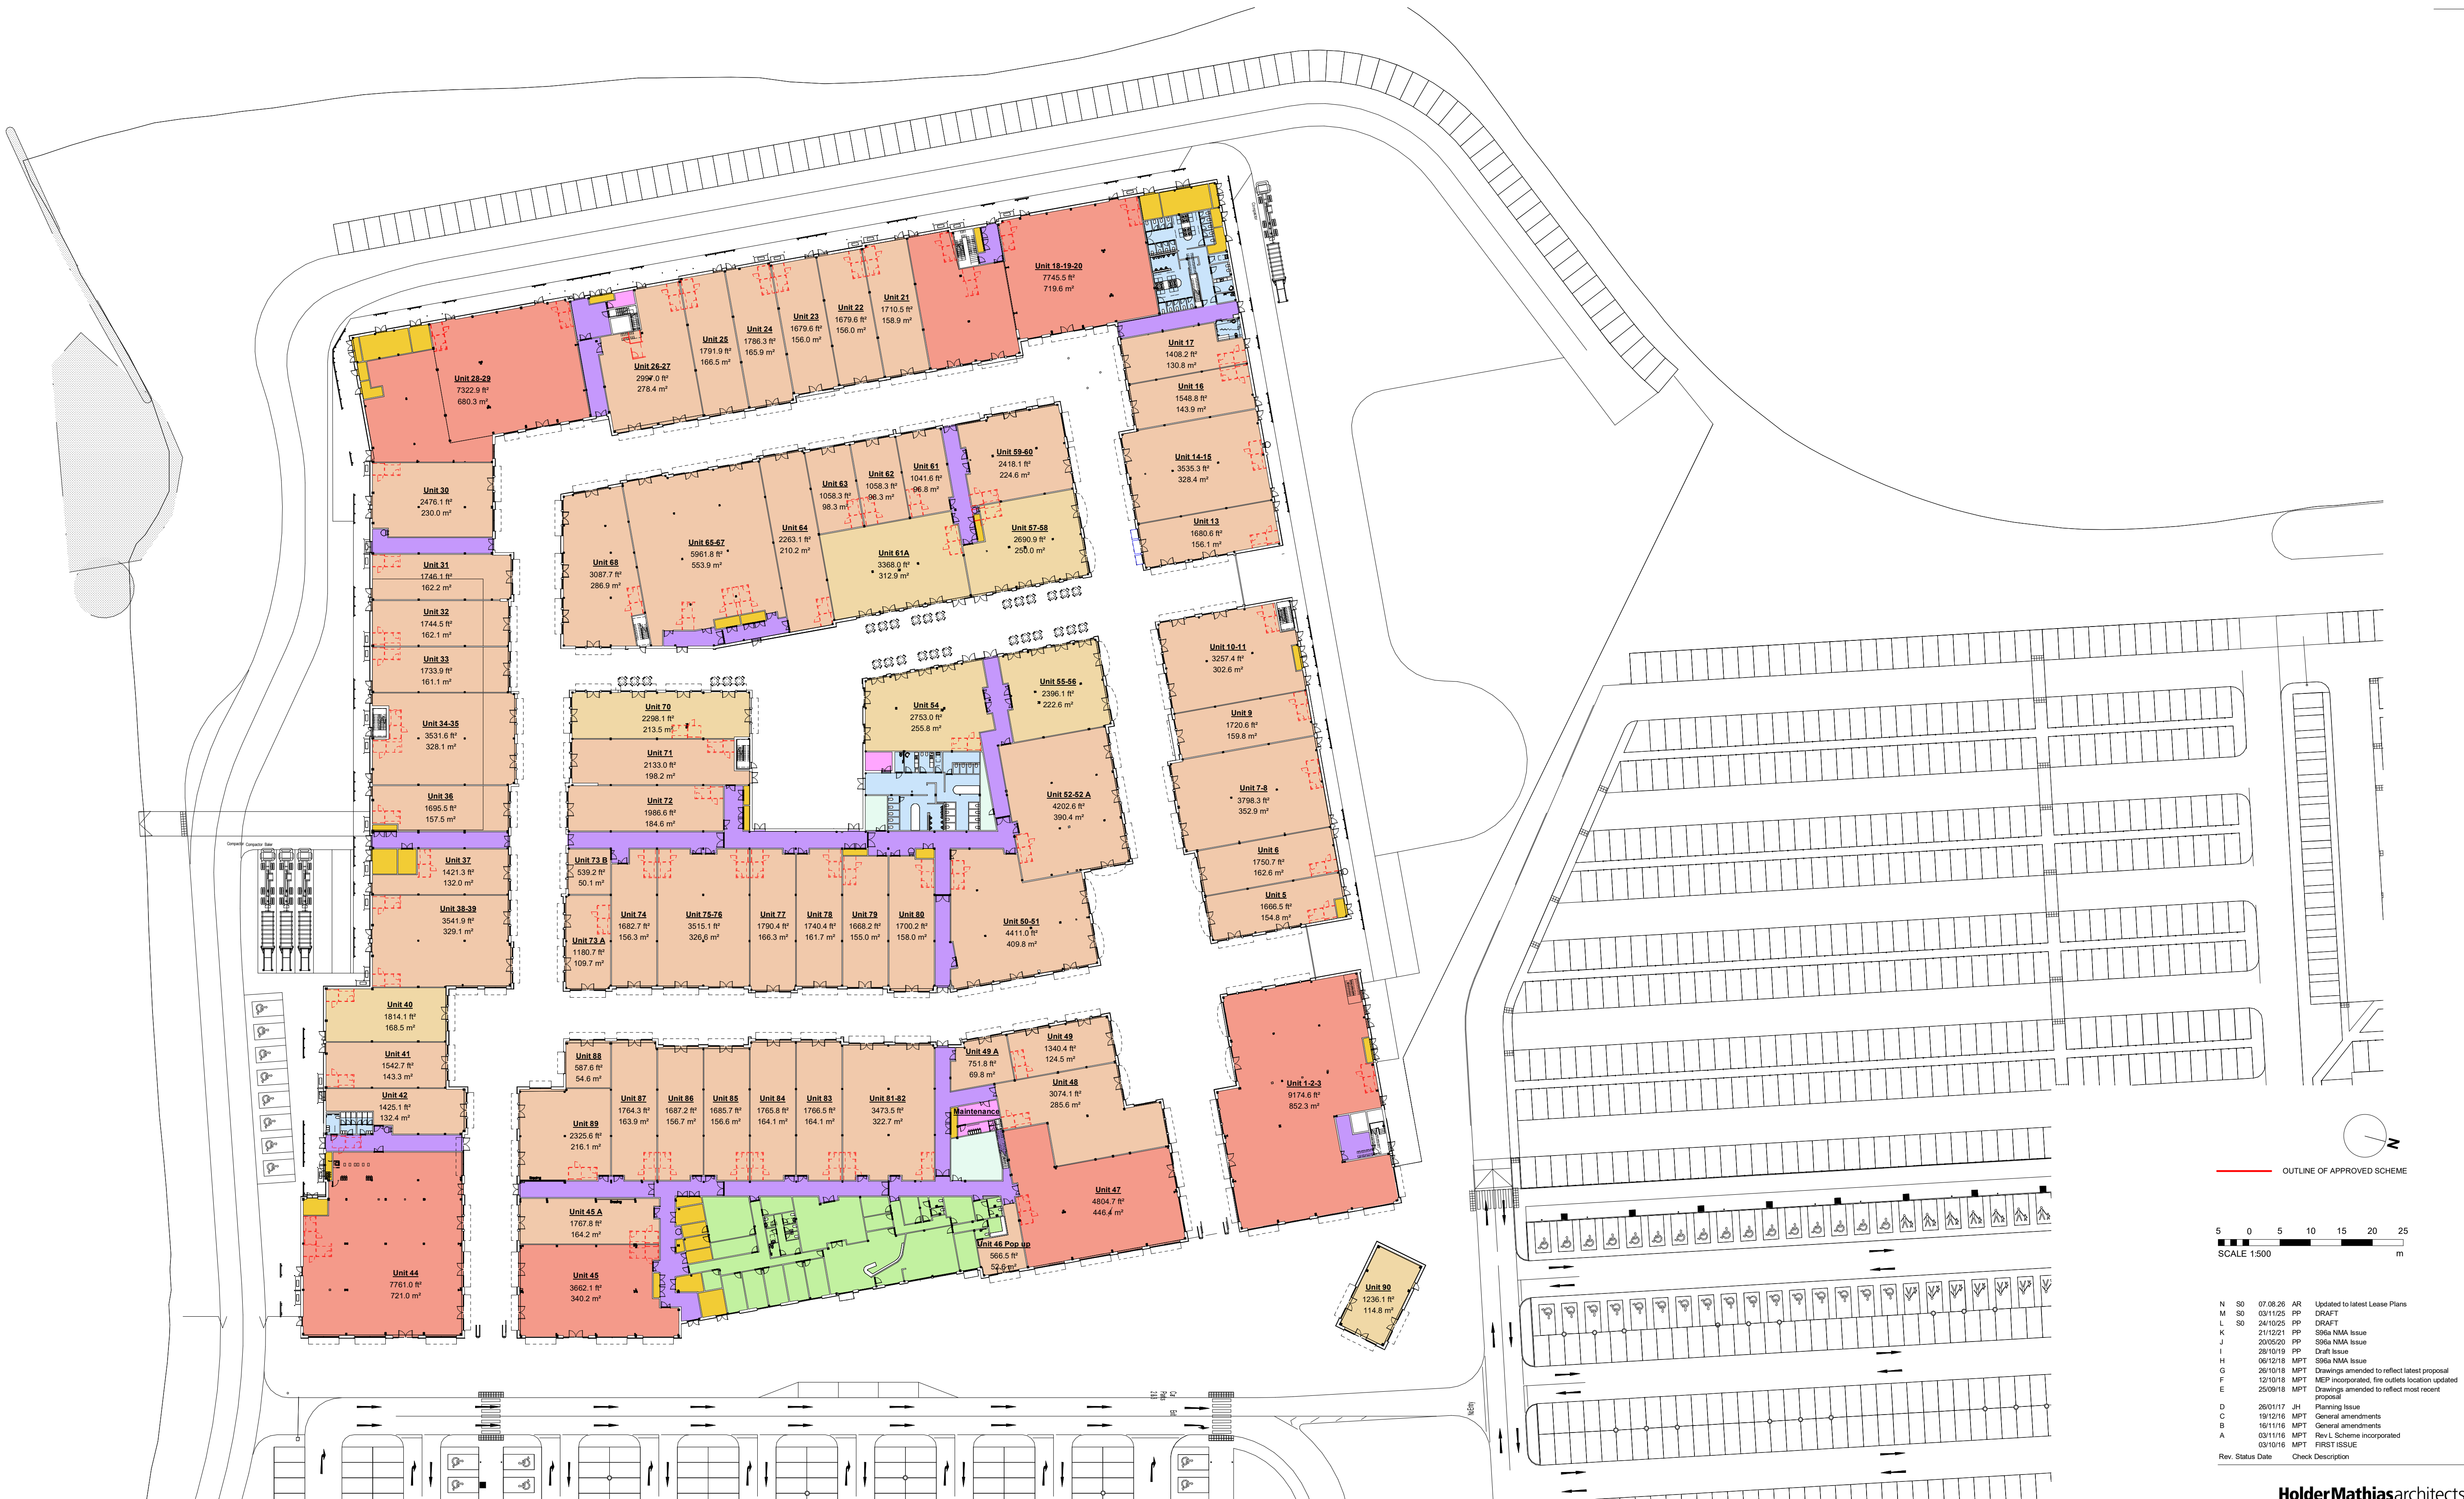

OUTLINE OF APPROVED SCHEME

5 0 5 10 15 20 25
SCALE 1:500 m

N	SO	07/08/26	AR	Updated to latest Lease Plans
M	SO	03/11/25	PP	DRAFT
L	SO	24/10/25	PP	DRAFT
K		21/12/21	PP	596a NMA Issue
J		20/05/20	PP	596a NMA Issue
I		28/10/19	PP	Draft Issue
H		06/12/18	MPT	596a NMA Issue
G		26/10/18	MPT	Drawings amended to reflect latest proposal
F		12/10/18	MPT	MEP incorporated, fire outlets location updated
E		25/09/18	MPT	Drawings amended to reflect most recent proposal
D		26/01/17	JH	Planning Issue
C		19/12/16	MPT	General amendments
B		16/11/16	MPT	General amendments
A		03/11/16	MPT	Rev L Scheme incorporated
		03/10/16	MPT	FIRST ISSUE
Rev. Status Date		Check Description		

HolderMathiasarchitects

T +44 (0) 20 7287 0735
www.holdermathias.com
London Cardiff Munch

Project
Grantham Designer Outlet Village
Grantham
Rioja Developments

Title
Proposed Ground Floor Plan
Job No Scale at A1 Classification Status Revision
4134 As indicated 40_40_34 SO N

Project Code - Originator - Functional Breakdown - Spatial Breakdown - Form - Discipline - Number

GMDV-HMA-ZZ-00-D-A-00-100

ISO 14001 : 2015 ISO 9001 : 2015 RIBA Chartered Practice
Please consider the environment before printing this document.
Refer to dimensions where provided - do not scale from this drawing